

1 CONCESSIONS FLOOR PLAN
SCALE: 1/8" = 1'-0"


PLT DATE/TIME: 12/20/2024 2:45:45 PM

REVISIONS:	
#	DESC.
1	DMR
2	10-16-24 JAD/DFZ

IFC SET	
PROJECT:	#23138
DATE:	12/20/2024
DRAWN BY:	Author

FLOOR PLAN -
FIRST FLOOR -
CONCESSION

SUNMAN-DEARBORN COMMUNITY SCHOOLS
EAST CENTRAL HIGH SCHOOL RENOVATIONS
1 TROJAN ROAD

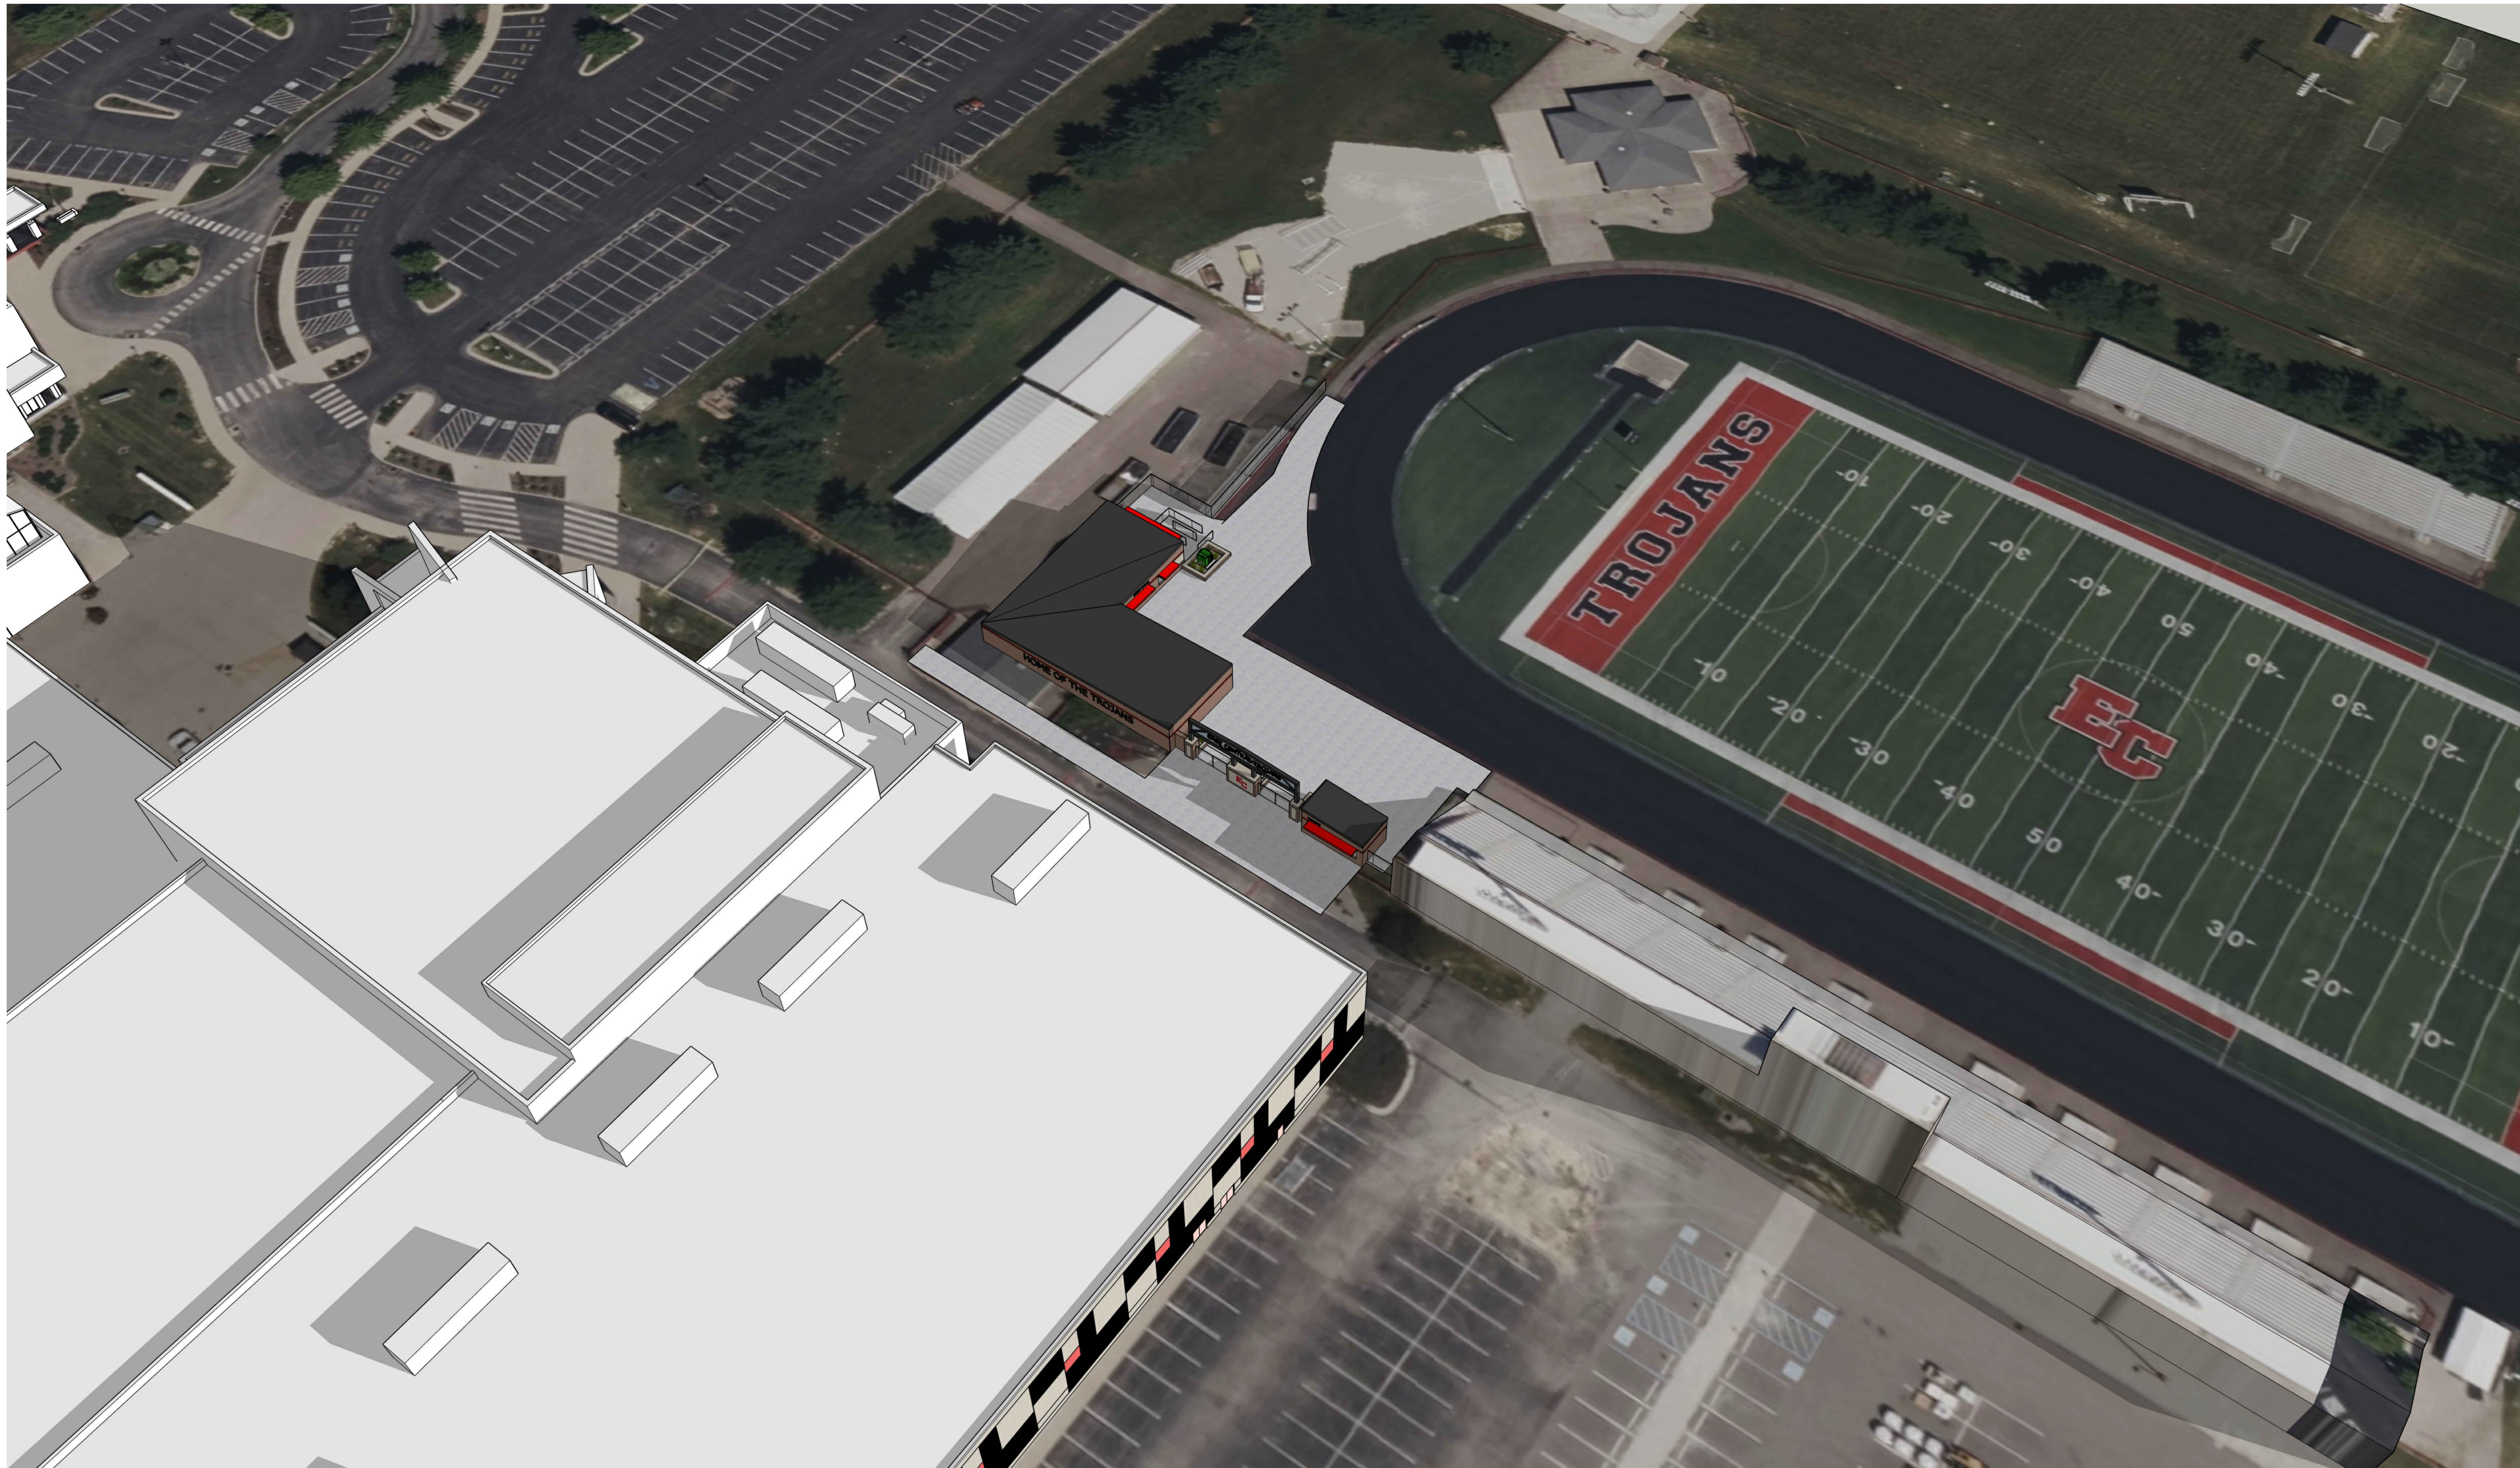

SUNMAN-DEARBORN COMMUNITY SCHOOLS
EAST CENTRAL HIGH SCHOOL RENOVATIONS
1 TROJAN ROAD

REVISIONS:	#	DATE	DESC.

IFC SET

PROJECT:	#23138
DATE:	12/20/2024
DRAWN BY:	Author

3D VIEWS



SUNMAN-DEARBORN COMMUNITY SCHOOLS
EAST CENTRAL HIGH SCHOOL RENOVATIONS
1 TROJAN ROAD

REVISIONS:	#	DATE	DESC.

PROJECT:	#23138
DATE:	12/20/2024
DRAWN BY:	Author

3D VIEWS



REVISIONS:	#	DATE	DESC.

IFC SET	
PROJECT:	#23138
DATE:	12/20/2024
DRAWN BY:	Author

3D VIEWS



SUNMAN-DEARBORN COMMUNITY SCHOOLS
EAST CENTRAL HIGH SCHOOL RENOVATIONS
1 TROJAN ROAD

REVISIONS:	#	DATE	DESC.

IFC SET	
PROJECT:	#23138
DATE:	12/20/2024
DRAWN BY:	Author

3D VIEWS